

SITUACIA m 1:500

971/29


HRANICA RIESENEHO UZEMIA

972/12

JESTVUJUCI
OBECNY
PLYNOVOD

BOD NAPOJENIA
NA PLYN

HOSPODARSKY PREJAZD
DN 400, DLZKA 9 bm

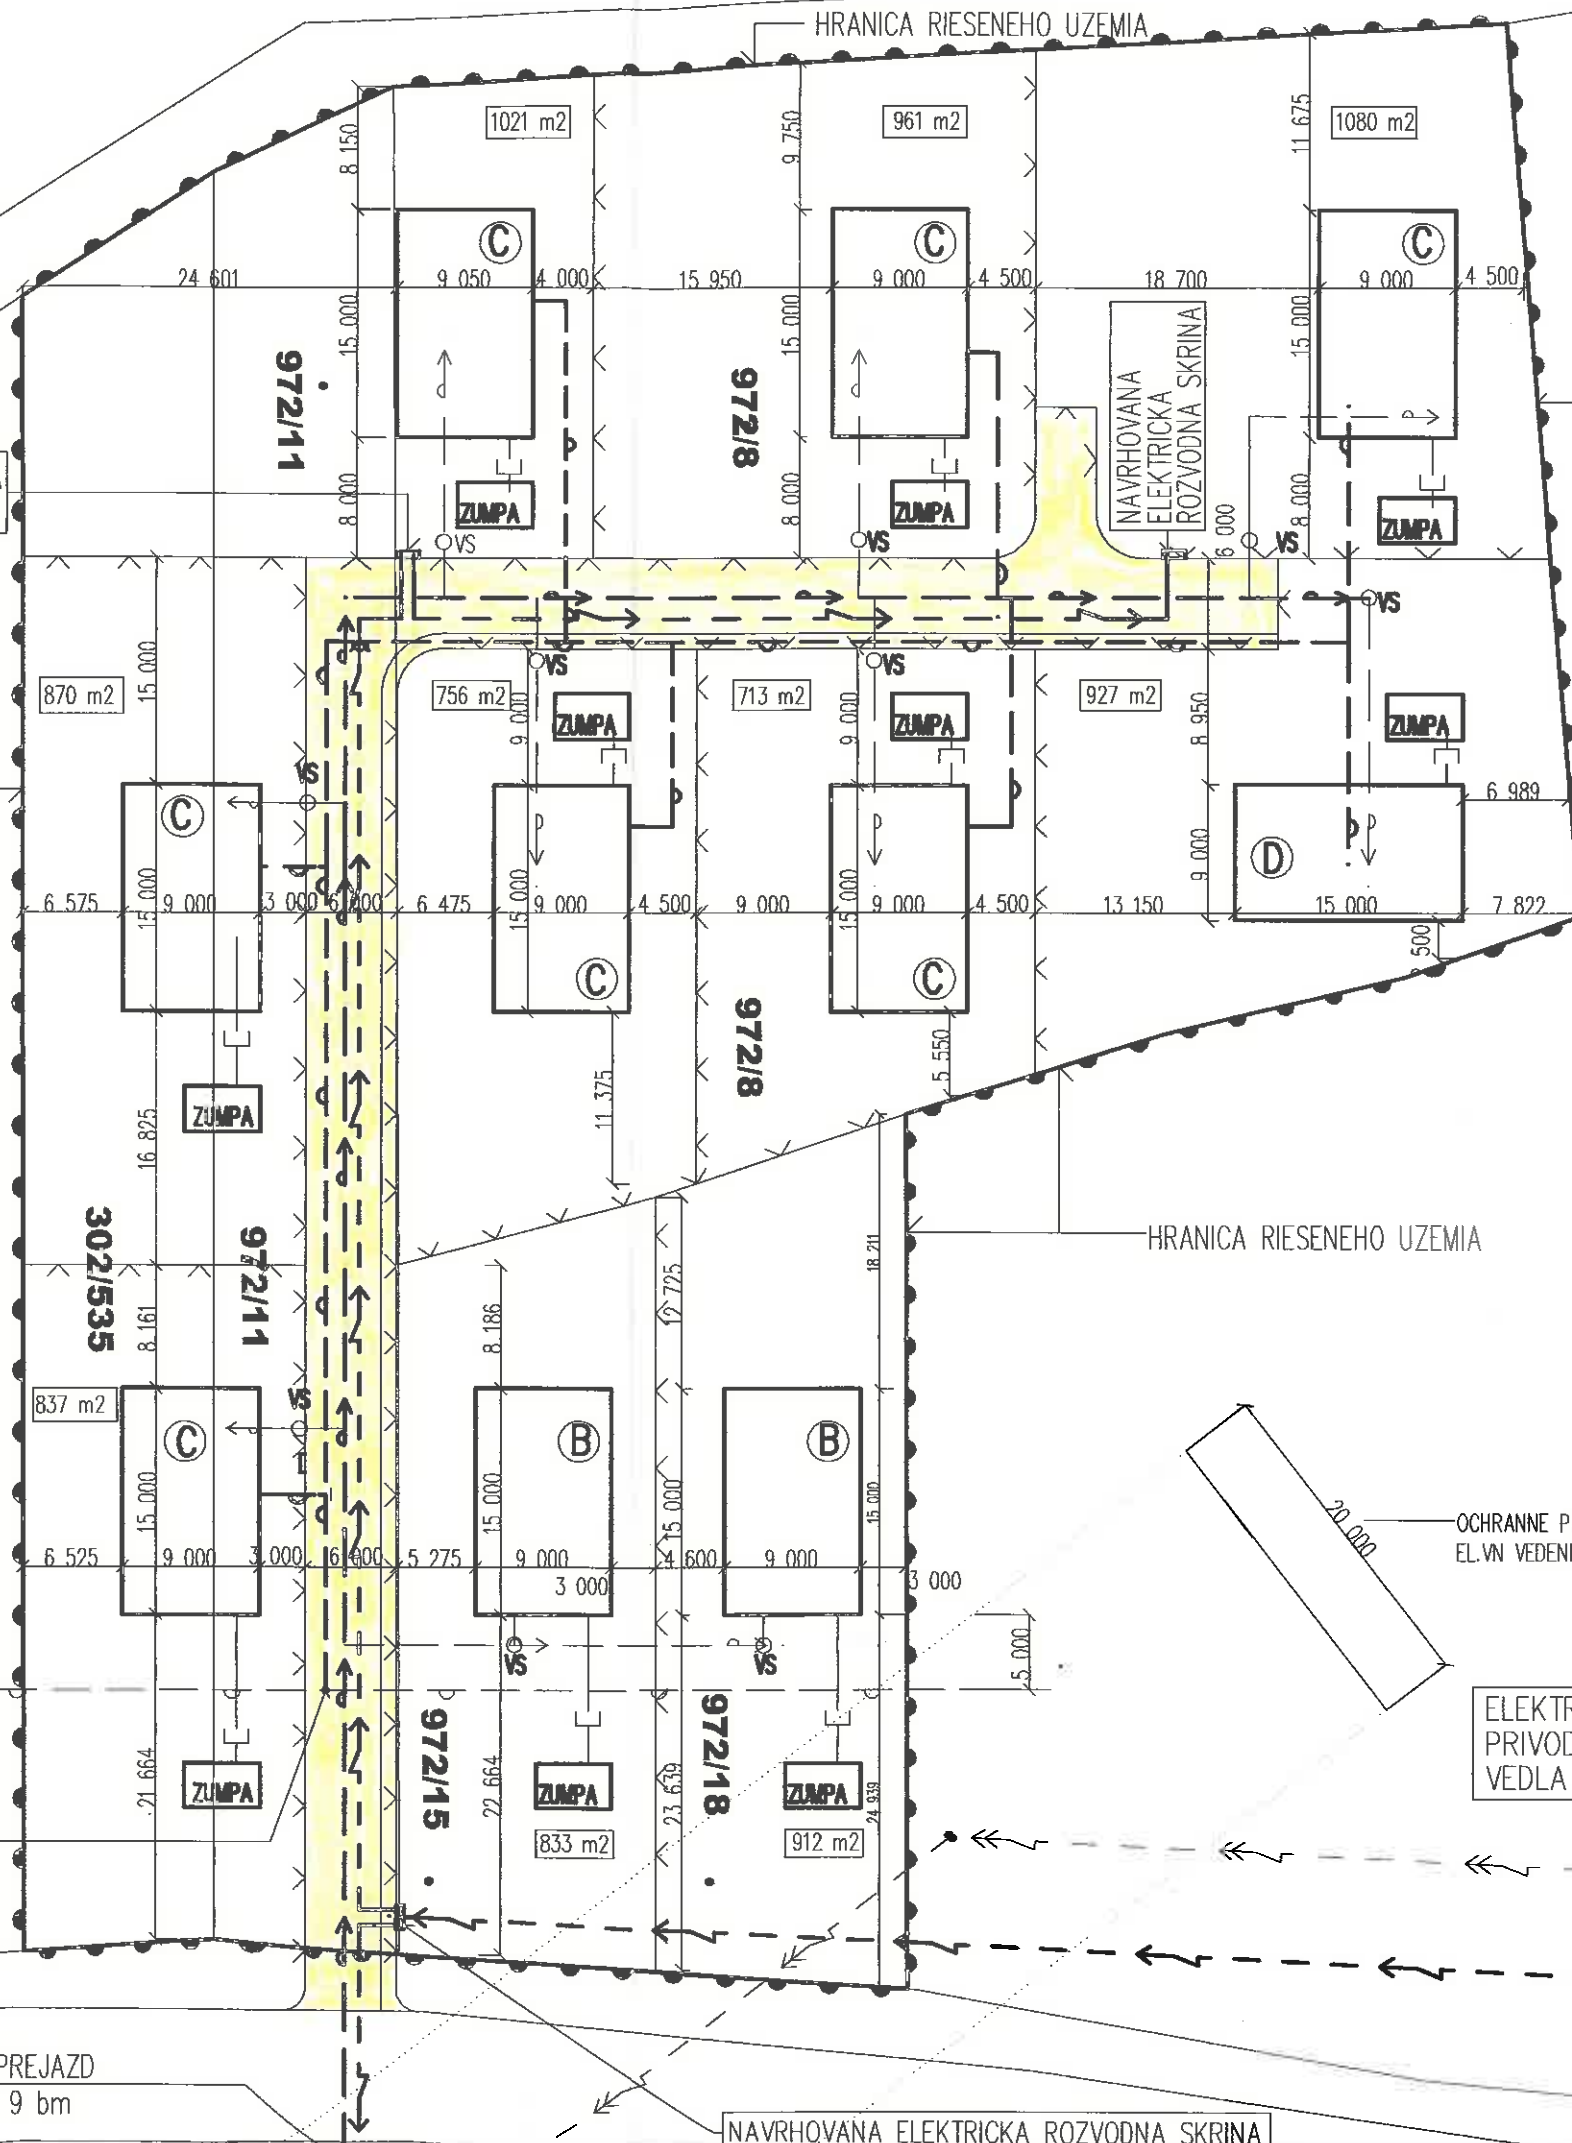

NAVRHOVANA ELEKTRICKA
ROZVODNA SKRINA

NAVRHOVANA
ELEKTRICKA
ROZVODNA SKRINA

OCHRANNE PASMO VZDUSNEHO
EL.VN VEDENIA

ELEKTRICKY KABEL V ZEMI
PRIVOD Z JESTVUJUCEJ TRAFOSTANICE
VEDLA POLNOHOSPODARSKEHO DVORA

NAVRHOVANA ELEKTRICKA ROZVODNA SKRINA

HRANICA RIESENEHO UZEMIA

HRANICA RIESENEHO UZEMIA

HRANICA RIESENEHO UZEMIA

1021 m2

961 m2

1080 m2

870 m2

756 m2

713 m2

927 m2

837 m2

833 m2

912 m2

972/11

972/8

972/8

972/11

302/535

972/15

972/18

C

C

C

C

C

C

ZUMPA

ZUMPA

ZUMPA

ZUMPA

ZUMPA

ZUMPA

ZUMPA

ZUMPA

ZUMPA

ZUMPA

VS

VS

